


V 9.0


Scala 1:100

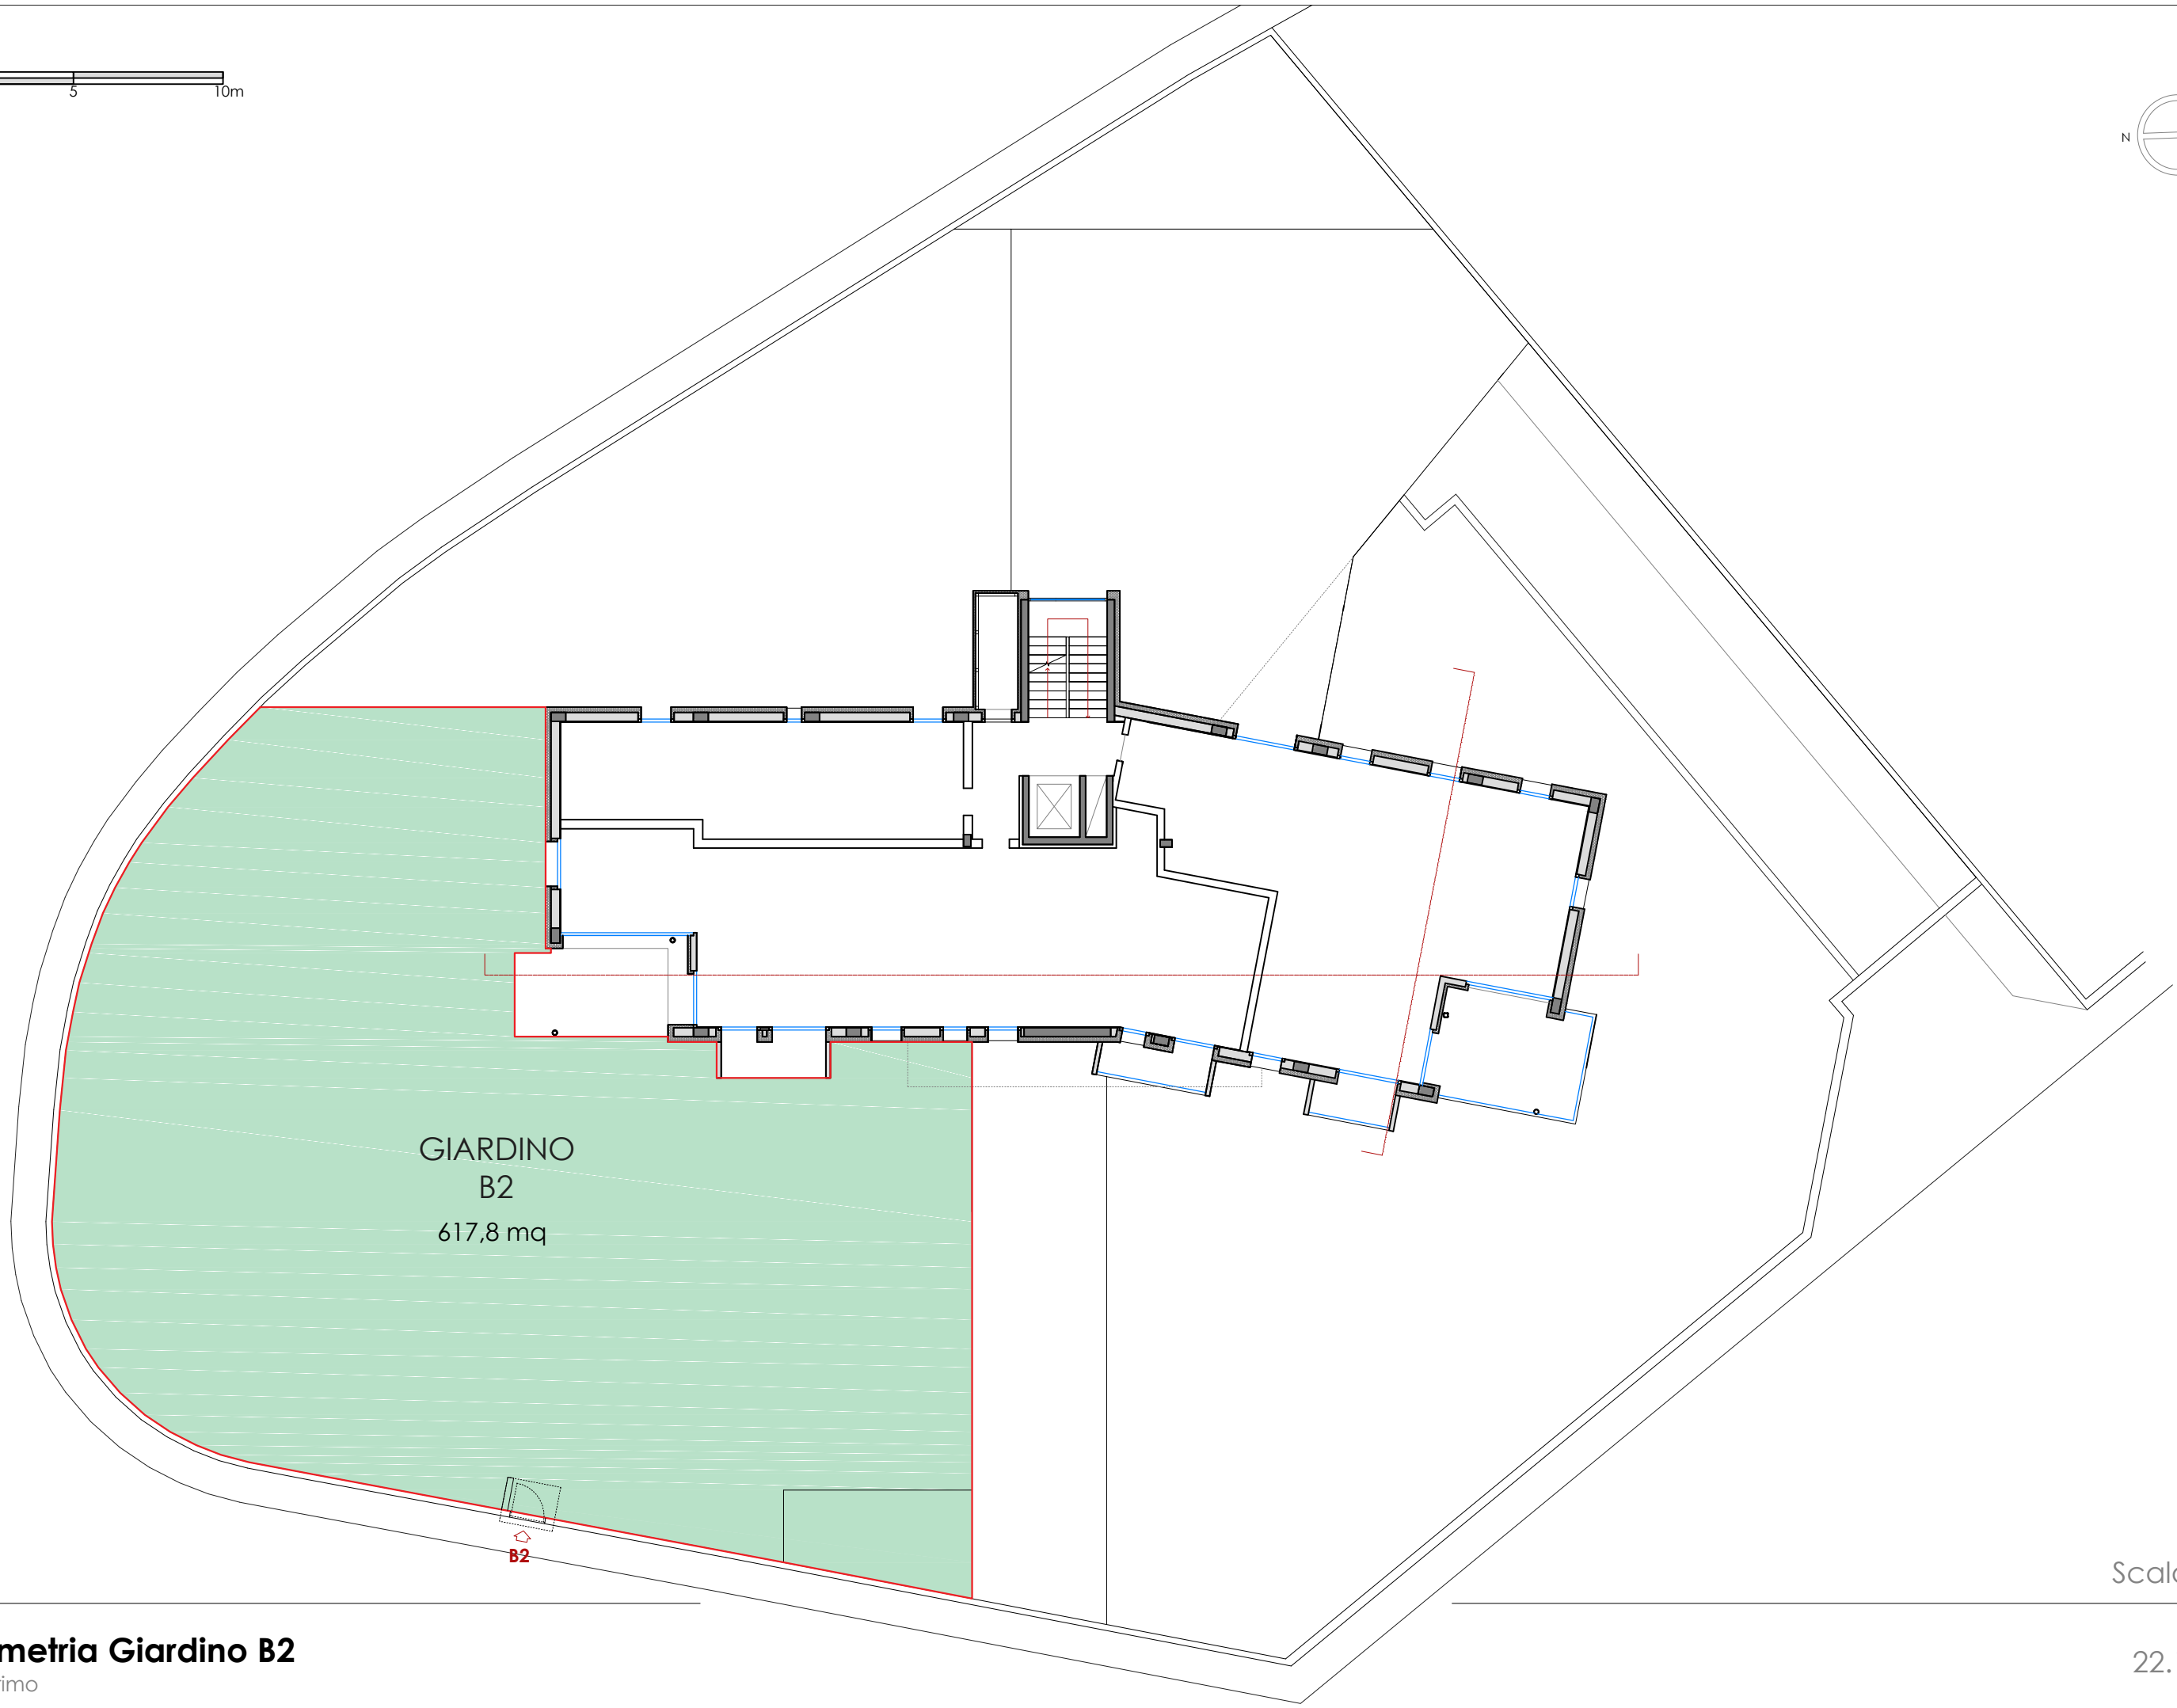

GIARDINO
B2
617,8 mq

B2

Scala 1:200

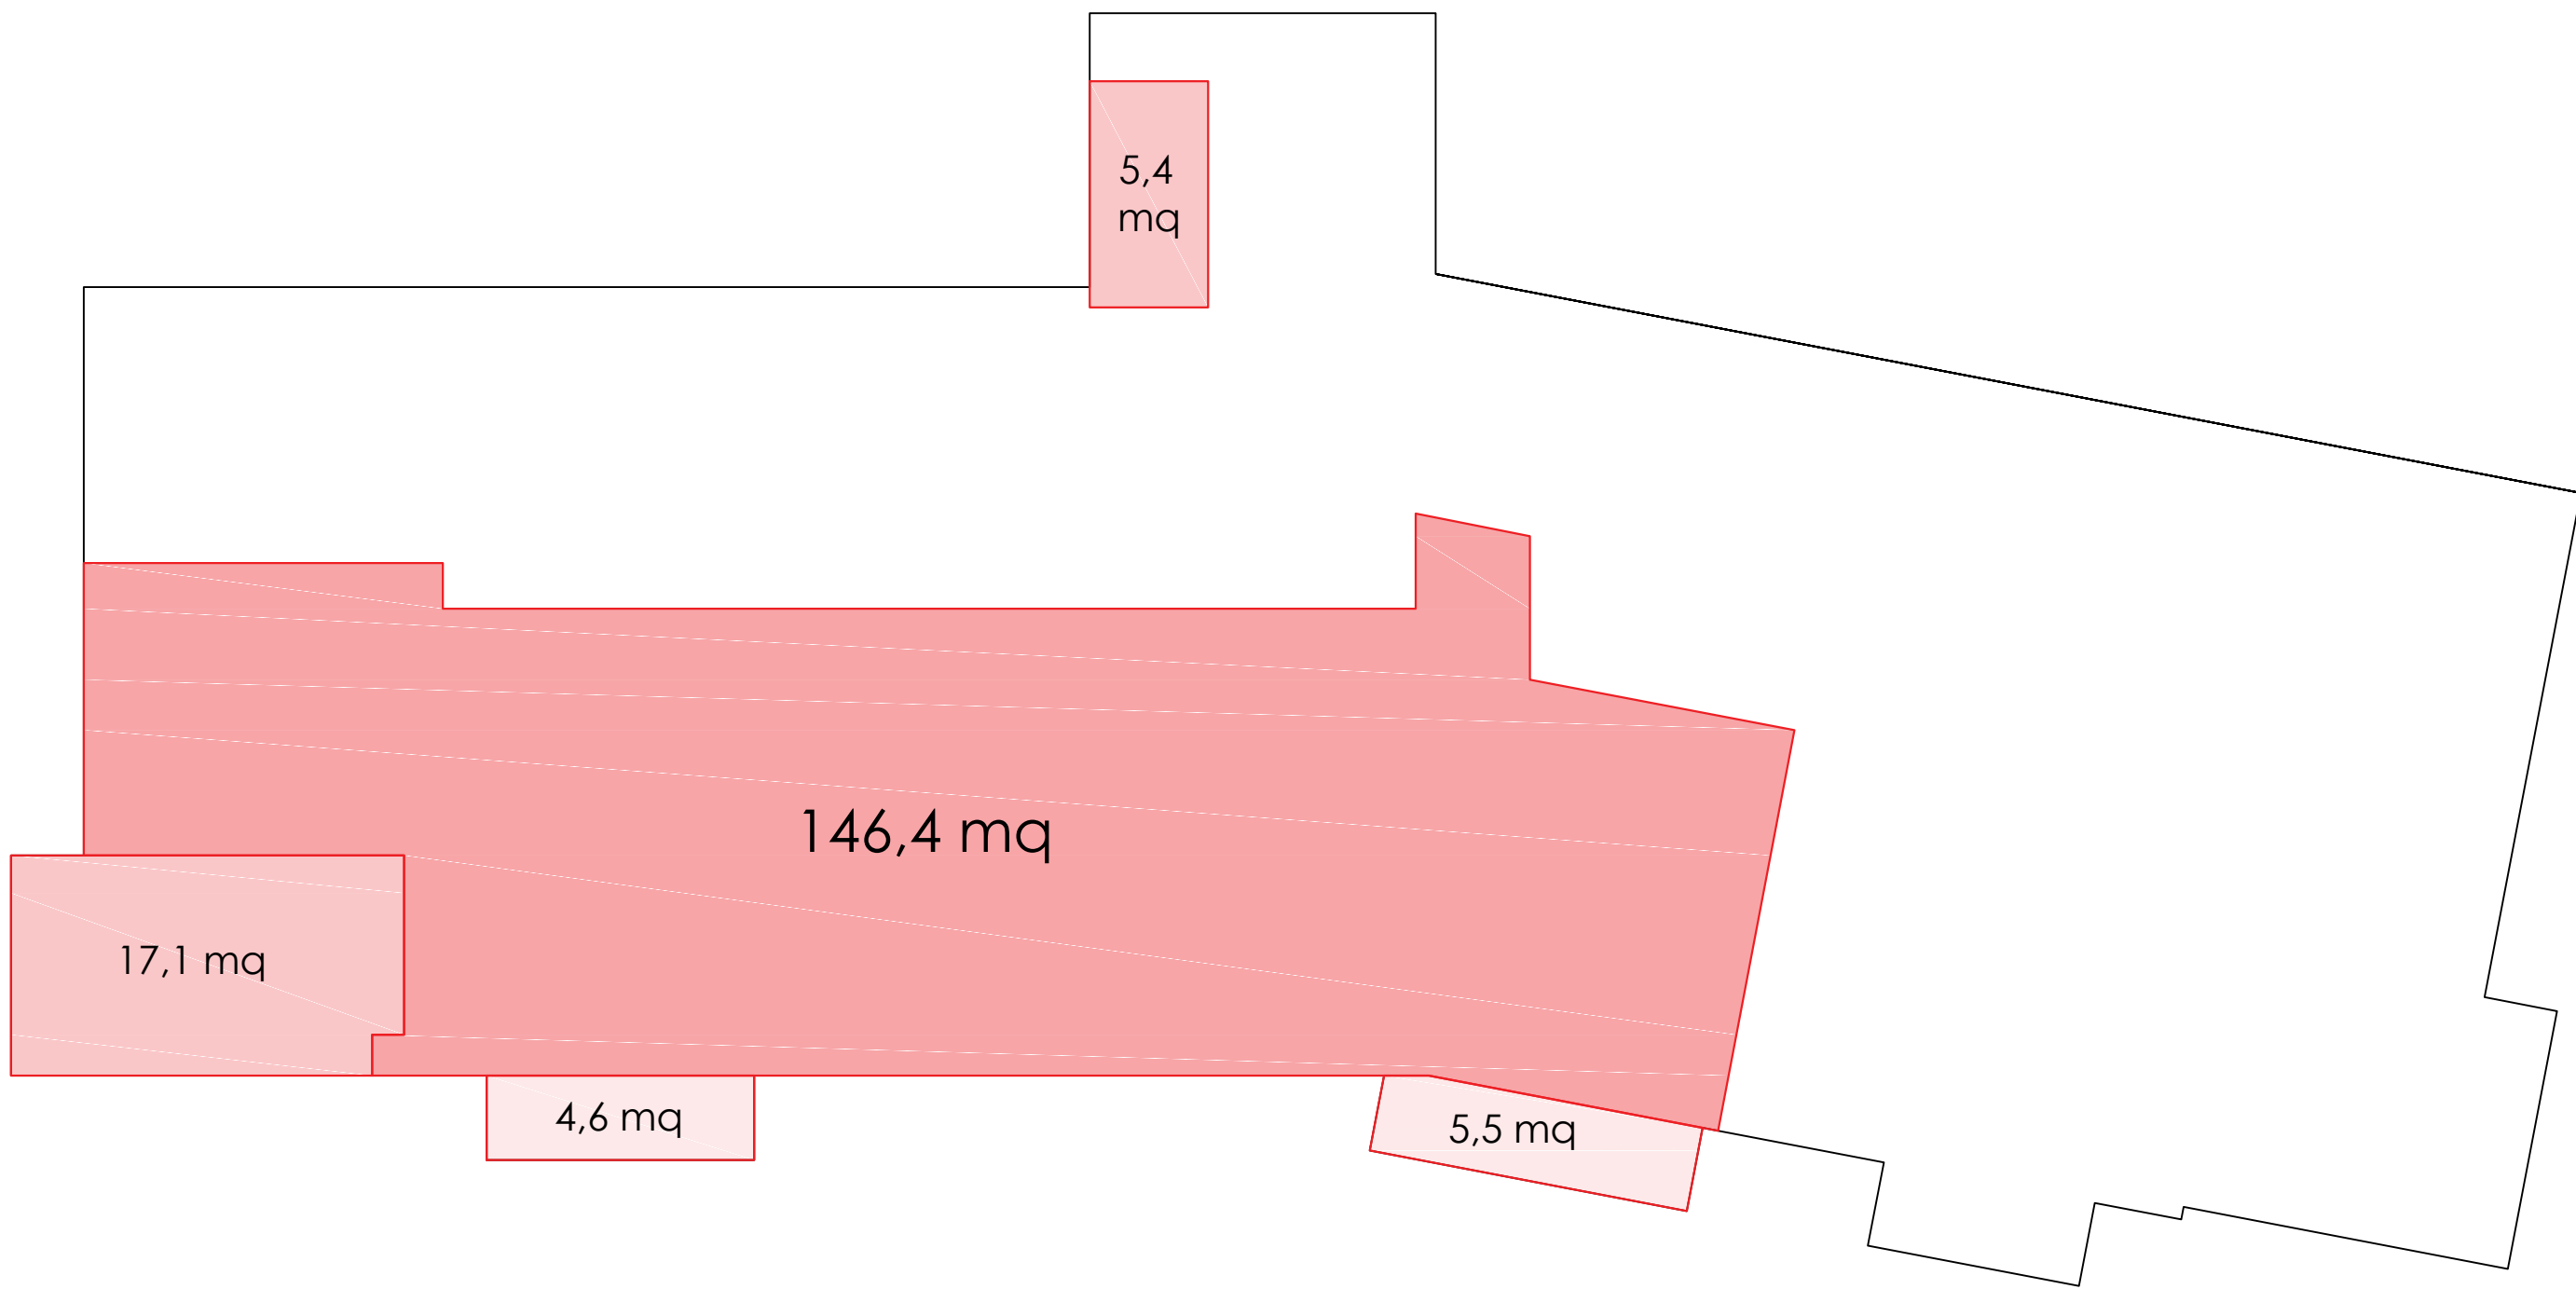

V 9.0